

Map 33 Lot 12
N/F Lisbeth Norrback

Map 33 Lot 11-A
N/F Julia Plumb

Map 33 Lot 5
N/F Tara Mews, LLC
(Donegal Gardens)


Map 33 Lot 29-A
N/F Stanley Munson

Map 33 Lot 37
N/F Bernard Fournier


Map 33 Lot 29
N/F Herman Barr Jr.

Map 33 Lot 30-A
N/F Roland Stumpf

WIGHT ST.

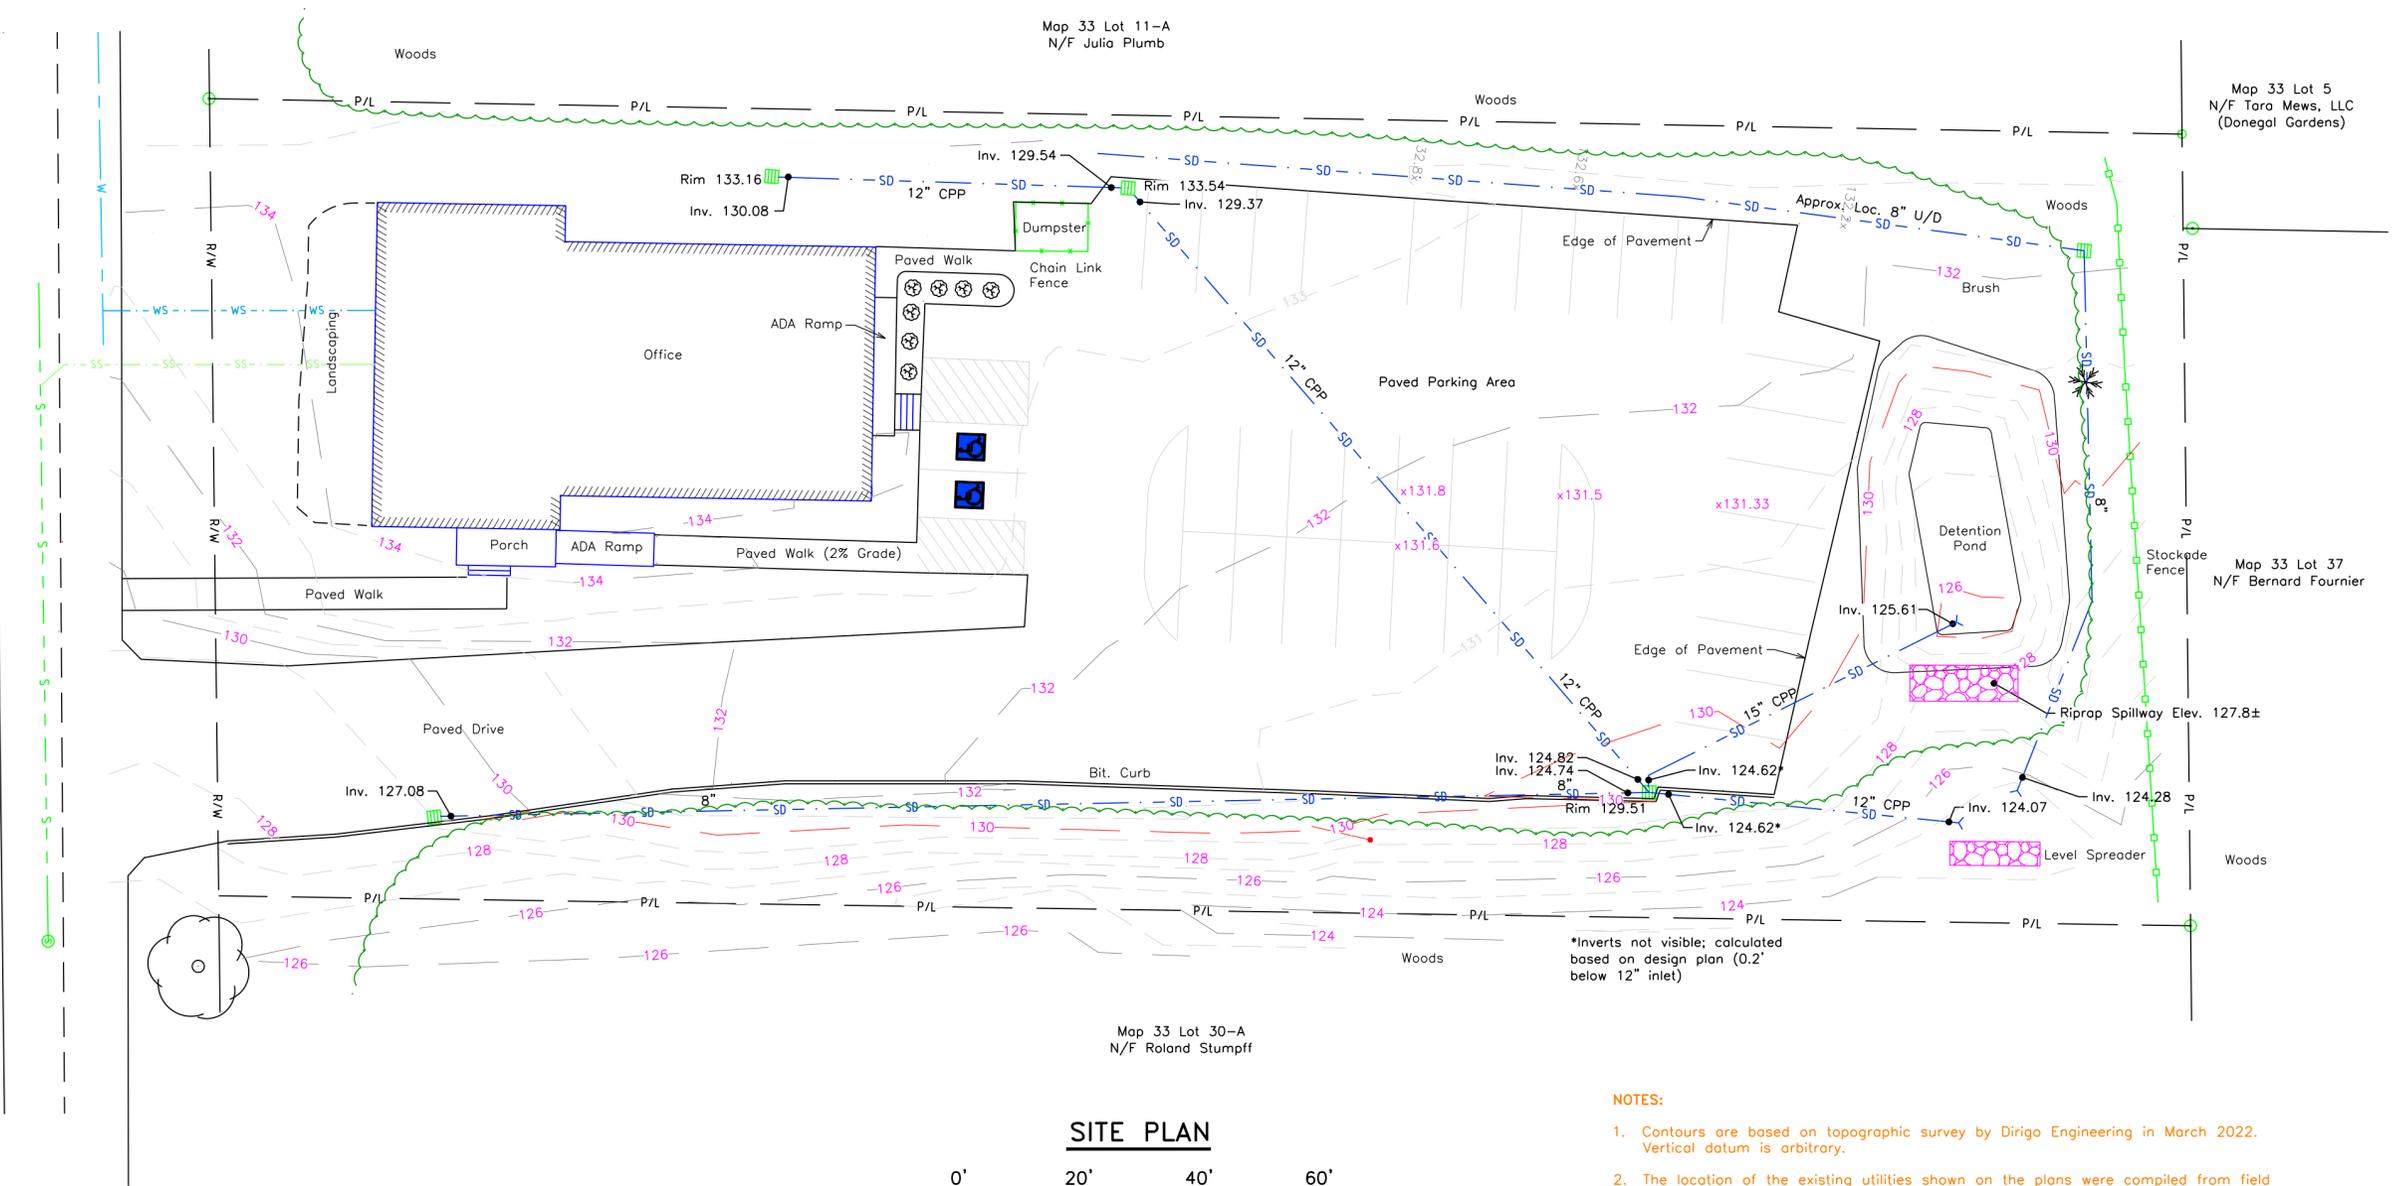

*Inverts not visible; calculated based on design plan (0.2' below 12" inlet)

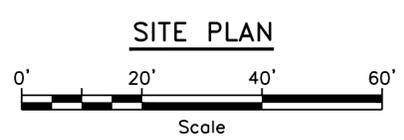

SITE PLAN

NOTES:

- Contours are based on topographic survey by Dirigo Engineering in March 2022. Vertical datum is arbitrary.
- The location of the existing utilities shown on the plans were compiled from field survey and various other sources. Locations are approximate and not guaranteed to be accurate nor is it guaranteed that all utilities are shown.
- Boundary lines are based on a plan titled "Site Plan & Boundary Survey of the Property of David Loxtercamp, Wight Street, Belfast Waldo County, Maine", dated Oct. 21, 2003 by Good Deeds, Inc.

LEGEND

⊙	MANHOLE	— — — — —	CULVERT
⊙	PROPERTY PIN	— — — — —	DITCH
⊙	SURVEY STATION	⋯ ⋯ ⋯	TOP/BOTTOM OF BANK OR EDGE OF TRAVEL LANE
▲	BENCHMARK	96	EXISTING CONTOURS
⊙	UTILITY POLE	96.0x	EXISTING SPOT ELEVATIONS
— P/L —	PROPERTY LINE		
— W —	WATER MAIN		
— S —	SEWER MAIN		
— SD —	STORM DRAIN		

FOR PERMITTING PURPOSES ONLY
- NOT FOR CONSTRUCTION -



Lot Information:
Street Address: 41 Wight St., Belfast, ME
Tax Map 33, Lot 30
Area = 1.0± ac.
Deed: Bk. 2254, Pg. 300

Engineer:
Dirigo Engineering
2 Dirigo Drive, Fairfield, ME 04937

Surveyor:
Good Deeds, Inc.
109 Main St., Belfast, ME 04915

	NO.	REVISIONS	DATE

BELFAST WATER DISTRICT BELFAST, MAINE	
NEW STORAGE GARAGE PROJECT	
EXISTING SITE PLAN	
SHEET 1 OF 2	

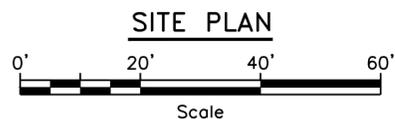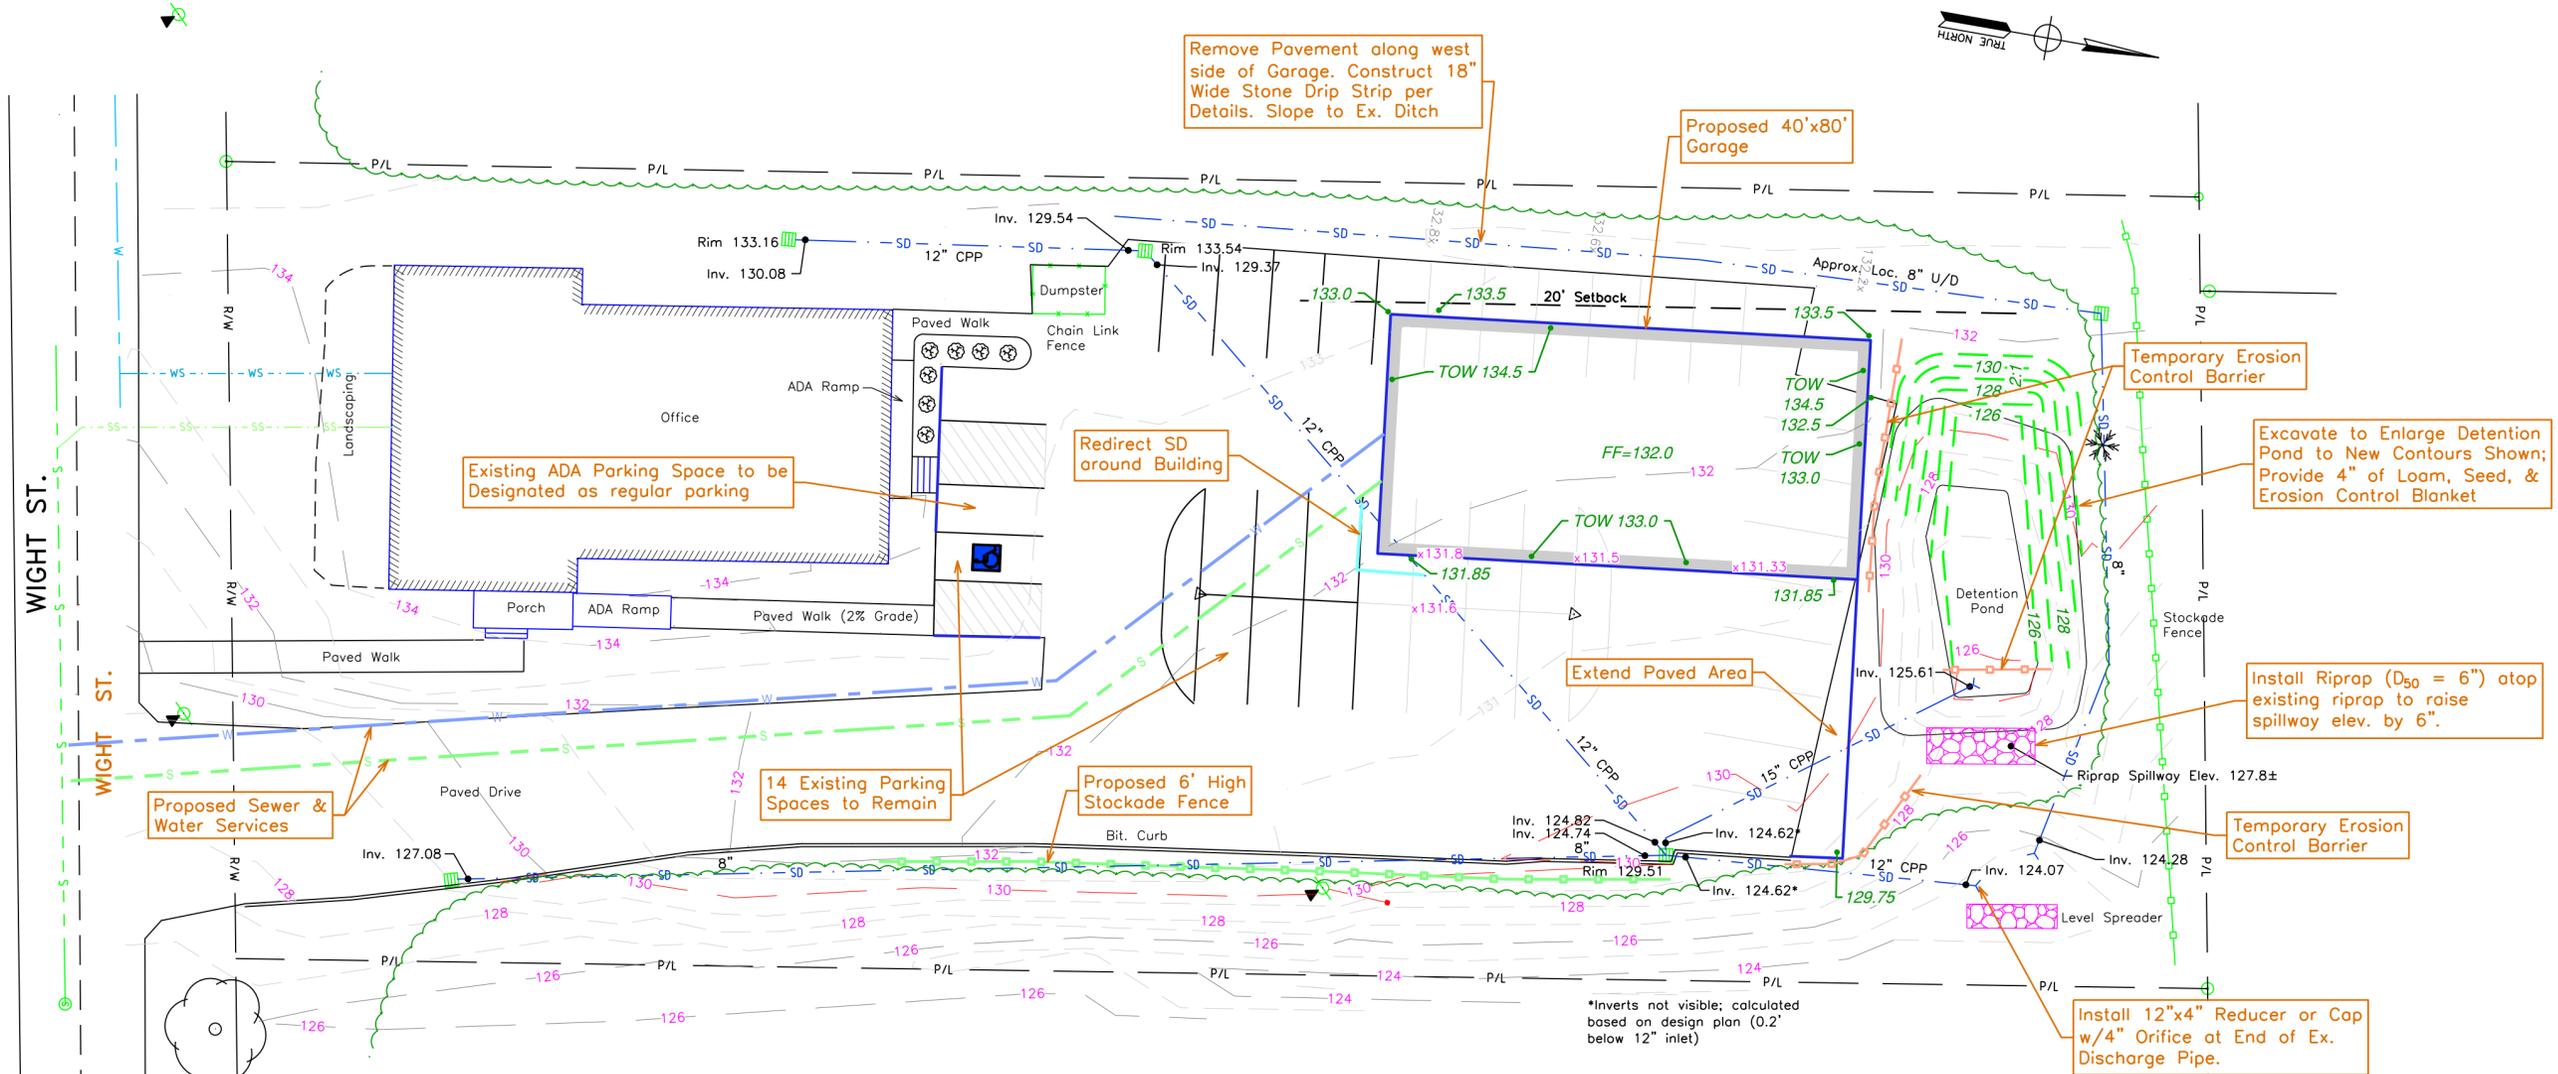

LEGEND

⊙	MANHOLE	— — — — —	CULVERT
⊙	PROPERTY PIN	— — — — —	DITCH
△	SURVEY STATION	· · · · ·	TOP/BOTTOM OF BANK OR EDGE OF TRAVEL LANE
▲	BENCHMARK	— — — — —	EXISTING CONTOURS
⊙	UTILITY POLE	96.0x	EXISTING SPOT ELEVATIONS
— P/L	PROPERTY LINE	92	PROPOSED CONTOURS
— W	WATER MAIN	92.5	PROPOSED SPOT ELEVATIONS
— S	SEWER MAIN	—	PROPOSED FENCE
— SD	STORM DRAIN	—	

- NOTES:**
- Contours are based on topographic survey by Dirigo Engineering in March 2022. Vertical datum is arbitrary.
 - The location of the existing utilities shown on the plans were compiled from field survey and various other sources. Locations are approximate and not guaranteed to be accurate nor is it guaranteed that all utilities are shown.
 - Boundary lines are based on a plan titled "Site Plan & Boundary Survey of the Property of David Loxtercomp, Wight Street, Belfast Waldo County, Maine", dated Oct. 21, 2003 by Good Deeds, Inc.
 - Contractor shall design, install, and maintain Erosion Control Measures in conformance with *Maine Erosion and Sediment Control Practices Field Guide for Contractors* (latest edition). Measures shall be installed prior to any construction work.

FOR PERMITTING PURPOSES ONLY
- NOT FOR CONSTRUCTION -

Lot Information:
 Street Address: 41 Wight St., Belfast, ME
 Tax Map 33, Lot 30
 Area = 1.0± ac.
 Deed: Bk. 2254, Pg. 300

Engineer:
 Dirigo Engineering
 2 Dirigo Drive, Fairfield, ME 04937

Surveyor:
 Good Deeds, Inc.
 109 Main St., Belfast, ME 04915

BELFAST WATER DISTRICT BELFAST, MAINE	
NEW STORAGE GARAGE PROJECT	
PROPOSED SITE PLAN	
	SHEET 2 OF 2

NO.	REVISIONS	DATE
	VERT. DATUM:	ASSUMED
	DATE:	6/1/22
	DRAWN BY:	RJB
	CHECKED:	
	APPROVED:	
	FIELD BK:	-
	FILE:	01 BMD Office & Garage Site
	PROJECT:	#35815

