



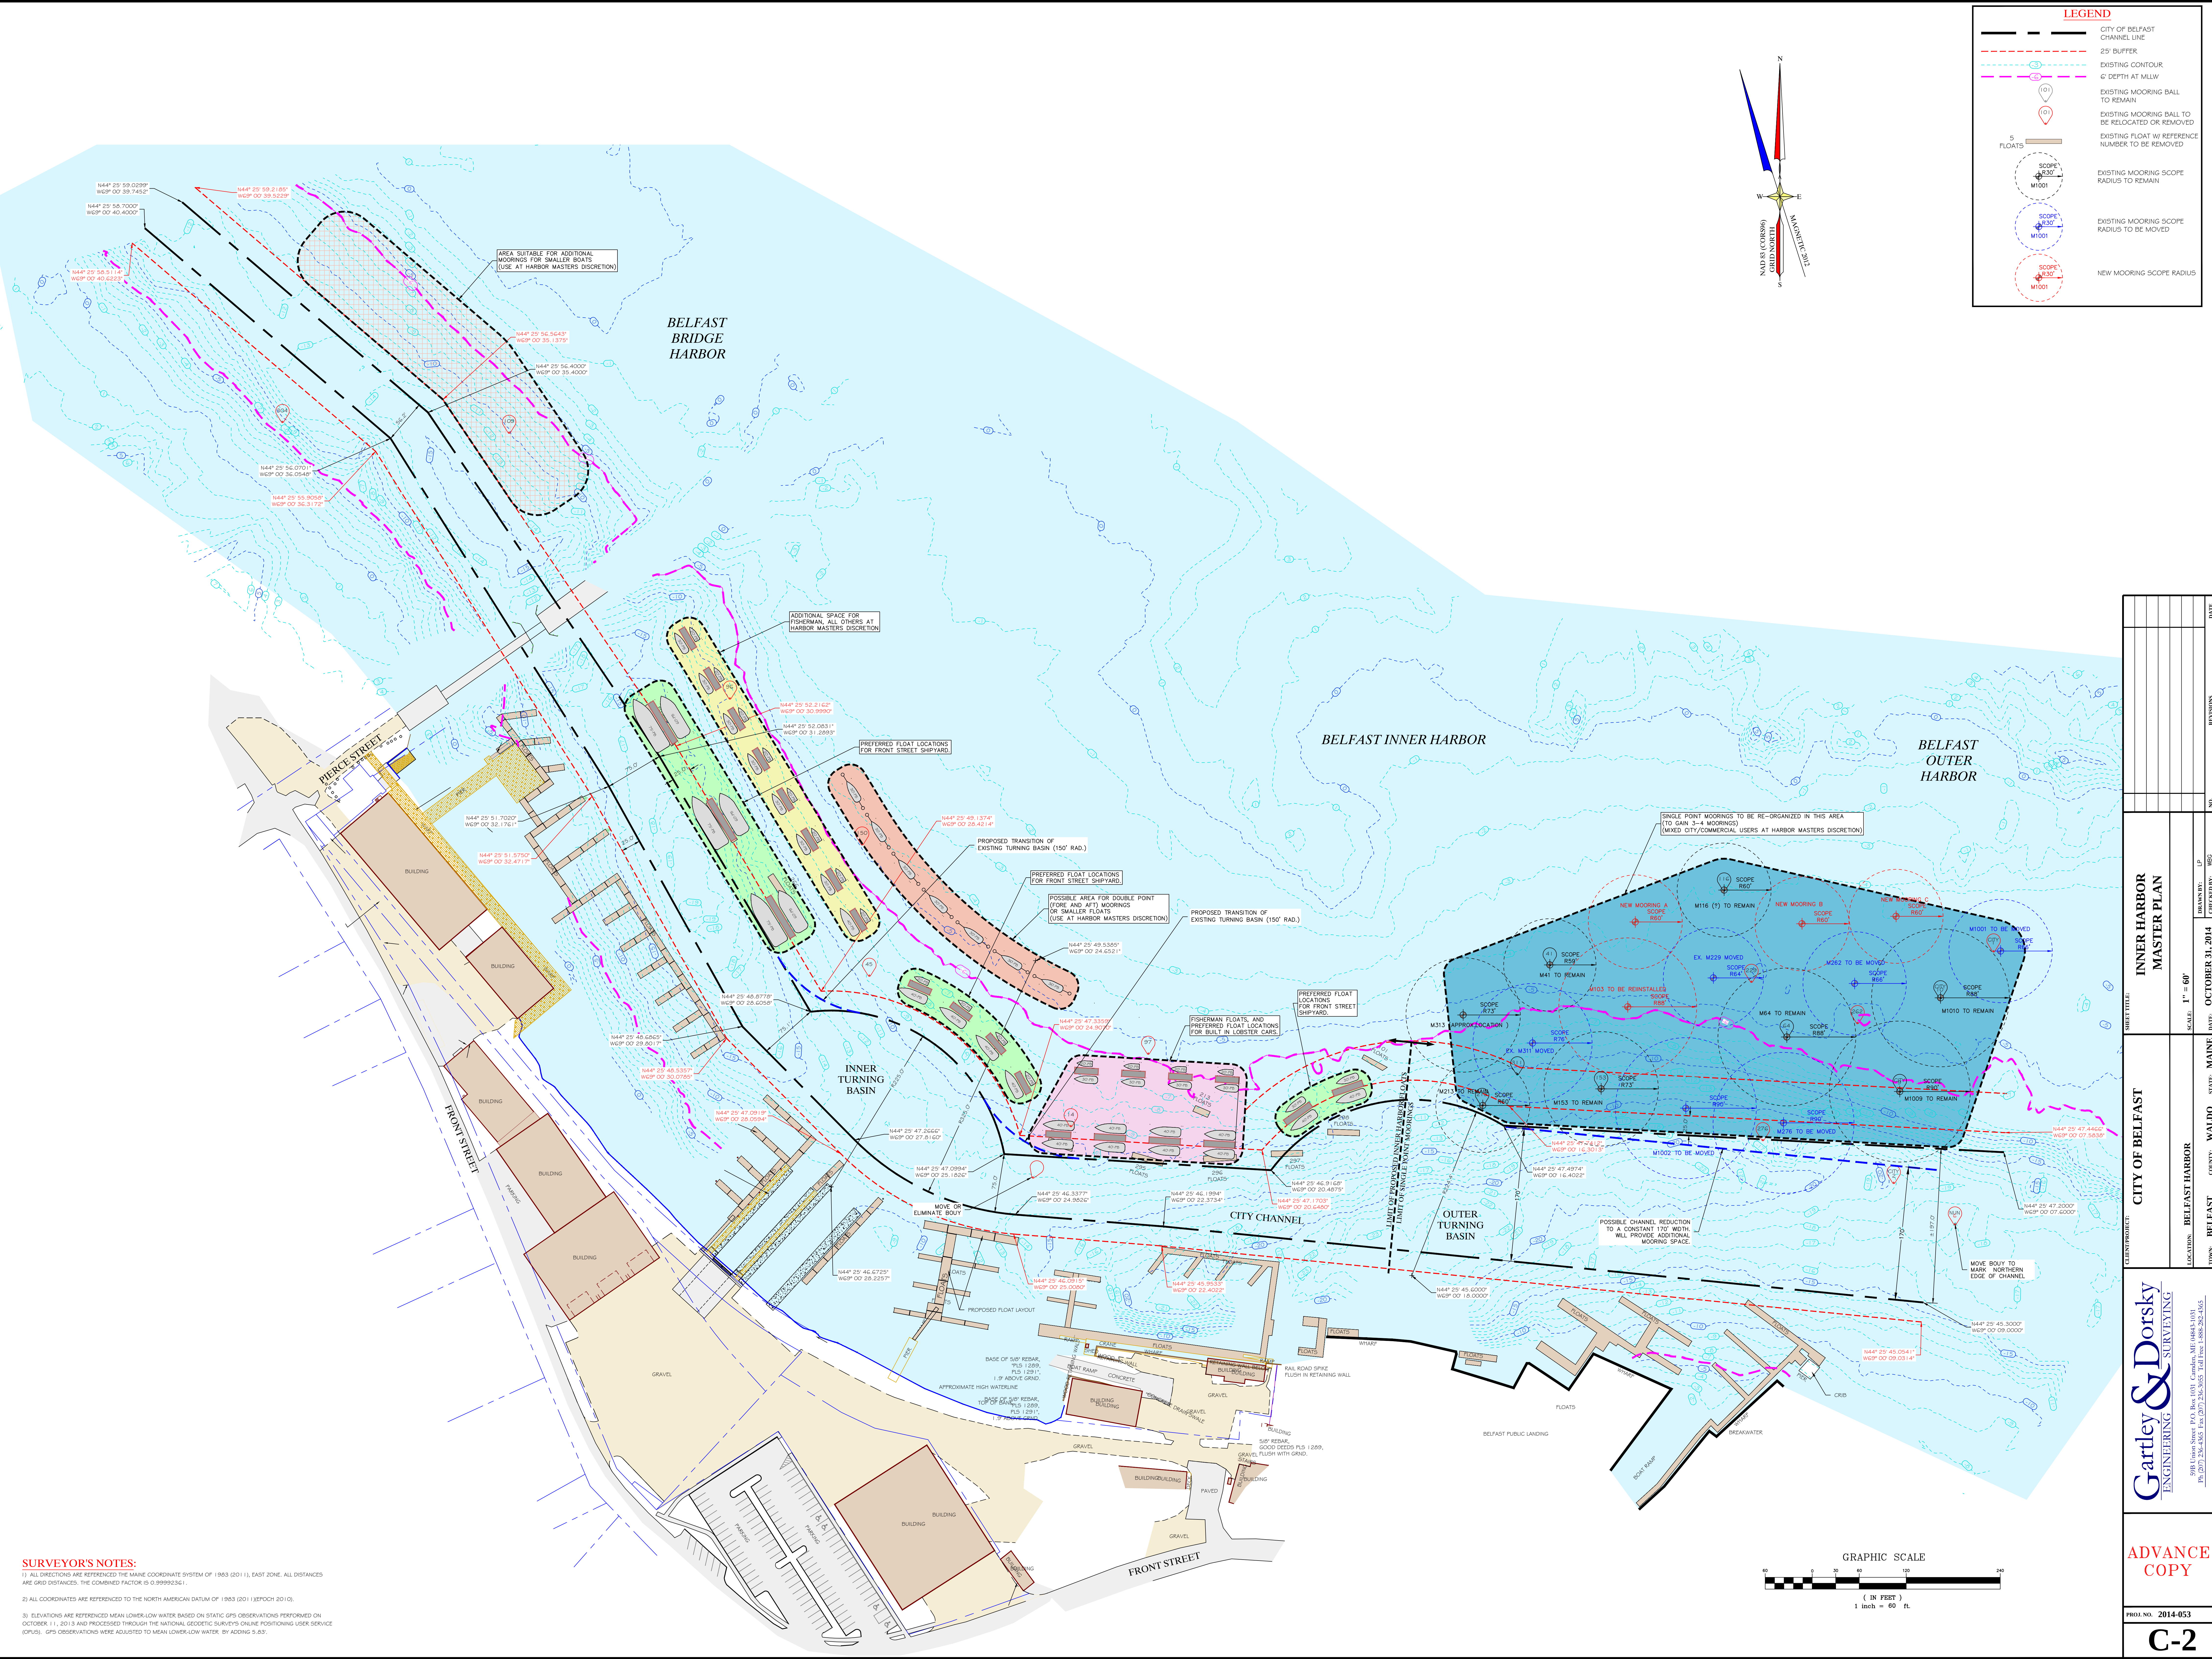

LEGEND

- CITY OF BELFAST CHANNEL LINE
- 25' BUFFER
- EXISTING CONTOUR
- 6' DEPTH AT MLW
- EXISTING MOORING BALL TO REMAIN
- EXISTING MOORING BALL TO BE RELOCATED OR REMOVED
- EXISTING FLOAT W/ REFERENCE NUMBER TO BE REMOVED
- EXISTING MOORING SCOPE RADIUS TO REMAIN
- EXISTING MOORING SCOPE RADIUS TO BE MOVED
- NEW MOORING SCOPE RADIUS

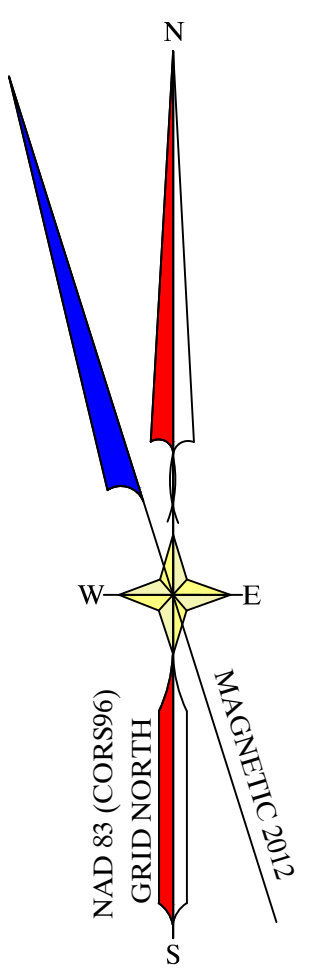

SURVEYOR'S NOTES:

1) ALL DIRECTIONS ARE REFERENCED TO THE MAINE COORDINATE SYSTEM OF 1983 (2011), EAST ZONE. ALL DISTANCES ARE GRID DISTANCES. THE COMBINED FACTOR IS 0.99992361.

2) ALL COORDINATES ARE REFERENCED TO THE NORTH AMERICAN DATUM OF 1983 (2011) (NAD83 2011).

3) ELEVATIONS ARE REFERENCED MEAN LOWER LOW WATER BASED ON STATIC GPS OBSERVATIONS PERFORMED ON OCTOBER 11, 2013 AND PROCESSED THROUGH THE NATIONAL GEODETIC SURVEY'S ONLINE POSTPROCESSING USER SERVICE (OPUS). GPS OBSERVATIONS WERE ADJUSTED TO MEAN LOWER LOW WATER BY ADDING 5.63.

SHEET TITLE		INNER HARBOR MASTER PLAN	
CLIENT/PROJECT		CITY OF BELFAST	
LOCATION	BELFAST HARBOR	STATE	MAINE
TOWN	BELFAST	COUNTY	WALDO
DATE	OCTOBER 31, 2014	SCALE	1" = 60'
DESIGNED BY	LP	DRAWN BY	RES
CHECKED BY	LP	DATE	OCTOBER 31, 2014
APPROVED BY	RES	DATE	OCTOBER 31, 2014

Gartley & Dorsky
ENGINEERING SURVEYING
598 Union Street P.O. Box 1031 Canada, ME 04843-1031
Ph: (207) 254-4163 Fax: (207) 254-055 Toll Free: 1-888-282-1505

ADVANCE COPY

PROD. NO. 2014-053

C-2